


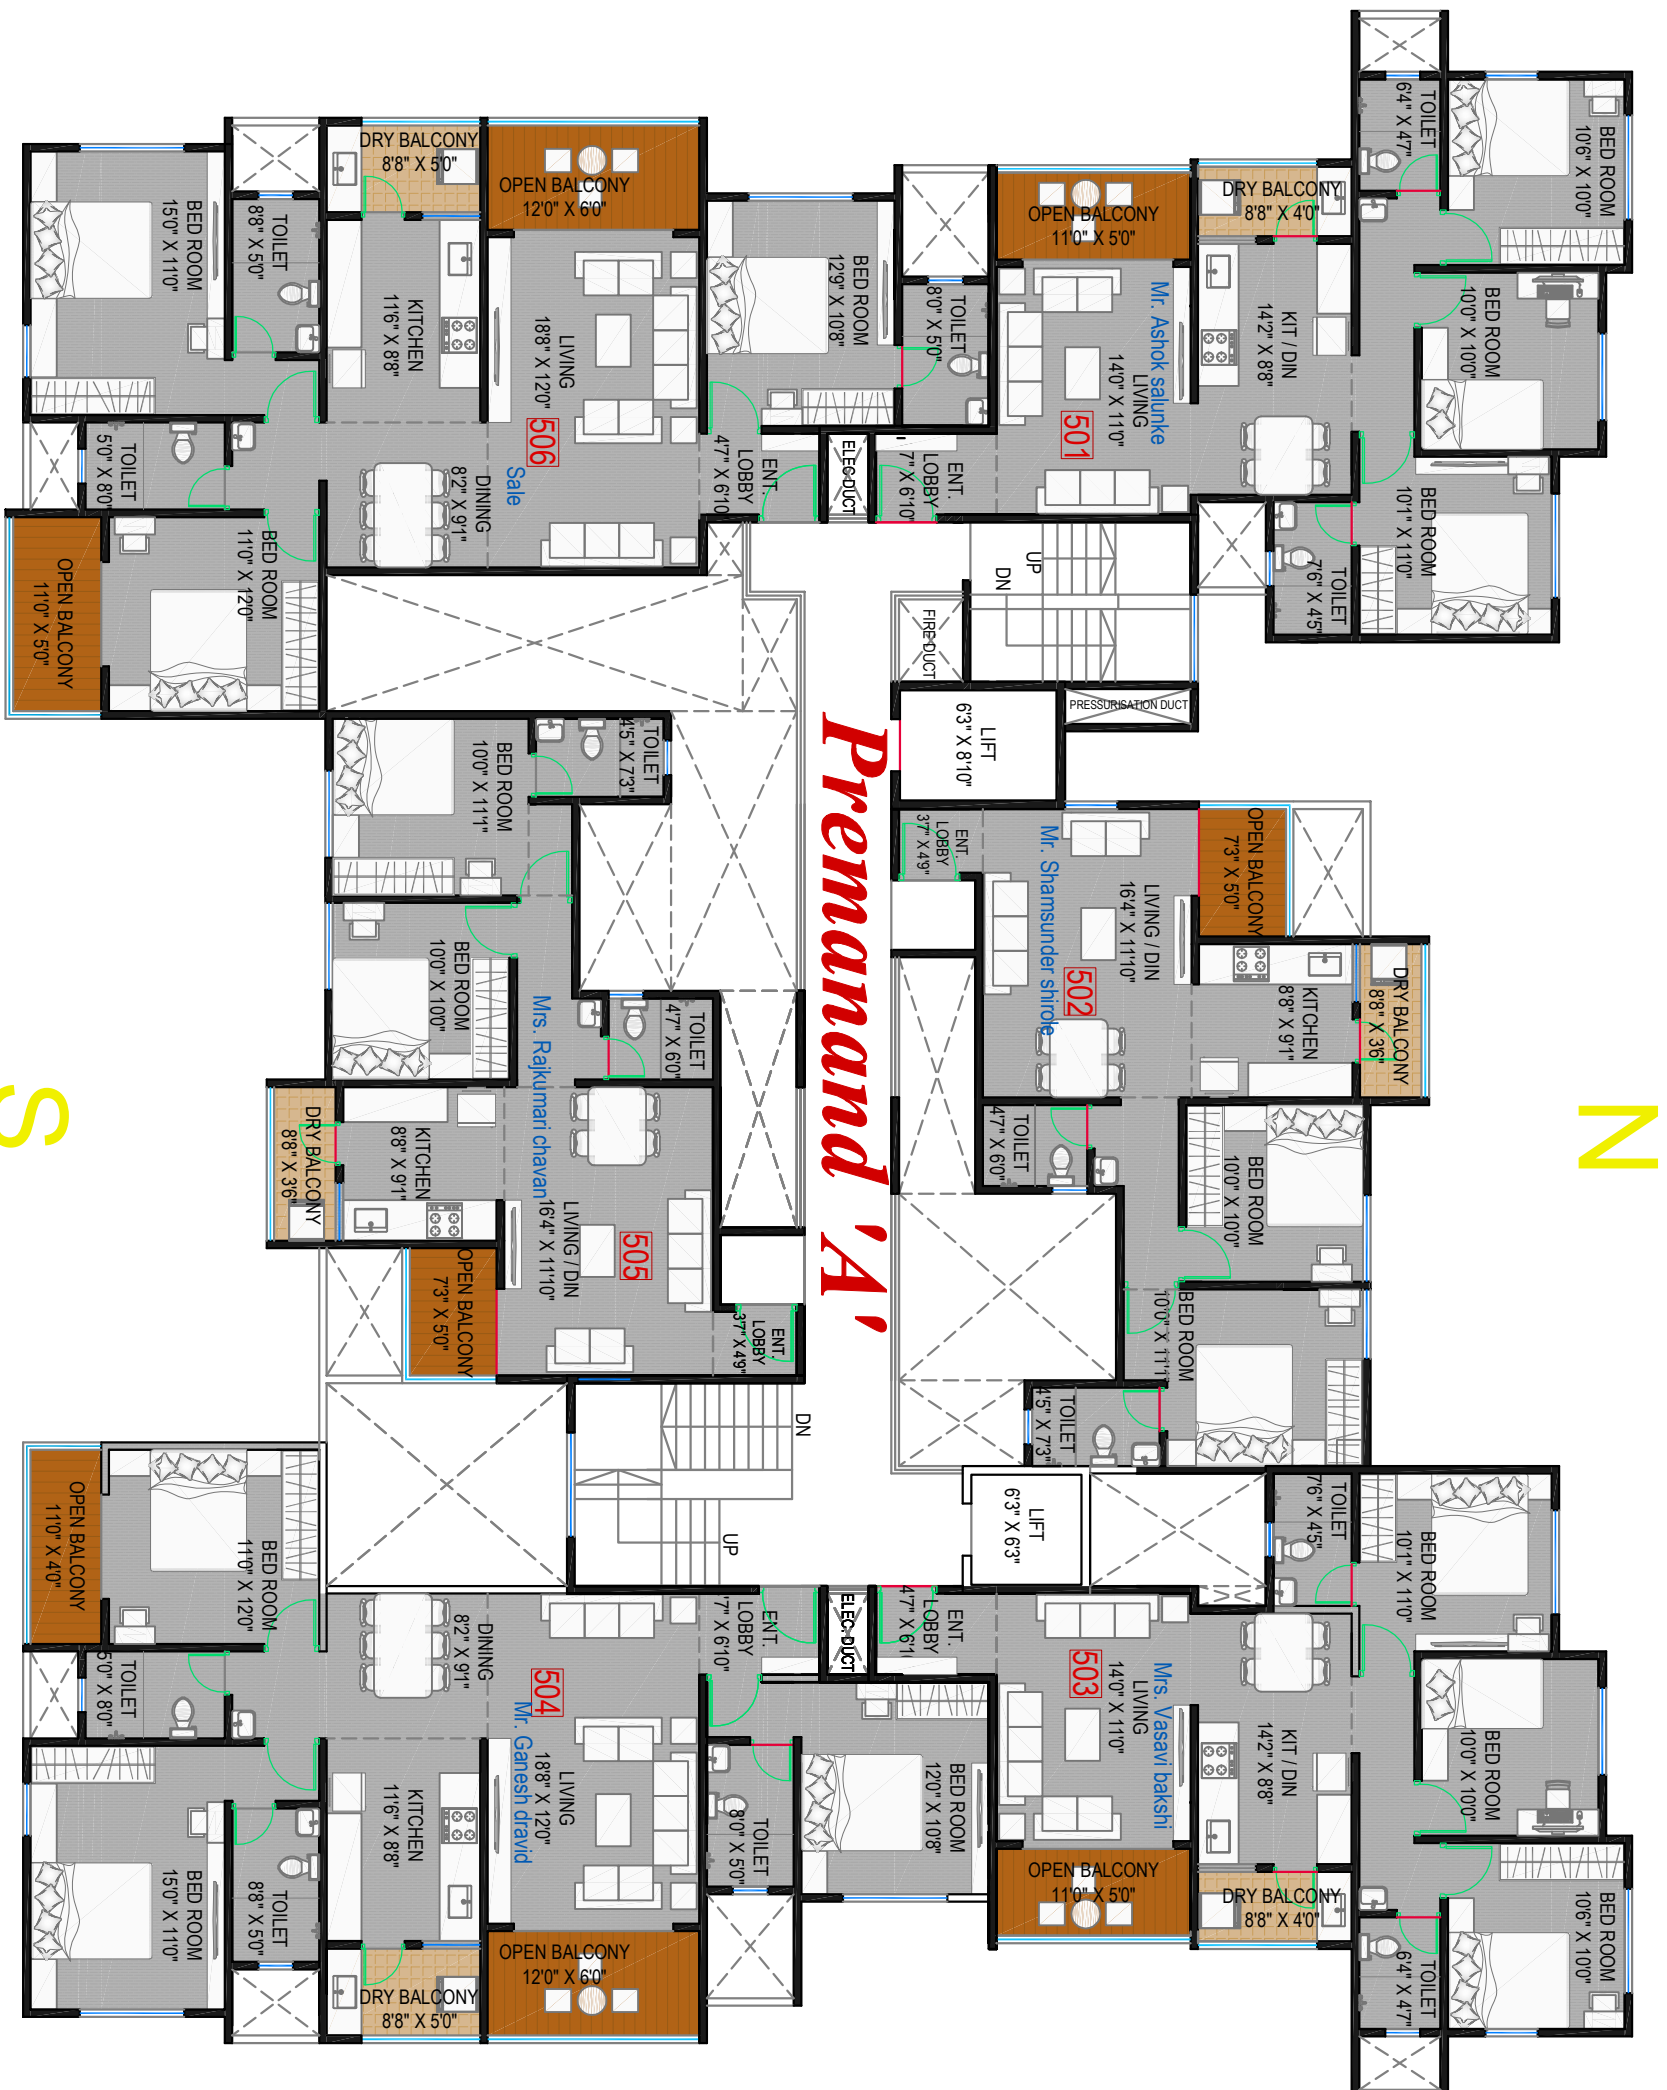


RERA AREA STATEMENT (IN SQ.FT.)				
FLAT TYPE	FLAT NO.	CARPET	BALCONY	TERRACE
3BHK	501	785	88	0
2BHK	502	645	66	0
3BHK	503	785	88	0
3BHK	504	1093	157	0
2BHK	505	645	66	0
3BHK	506	1082	168	0
		TOTAL		
		873		
		711		
		873		
		1250		
		711		
		1250		

PROPOSED RESI. BLDG. PREMANAND
CO.OP.HSG.SOC.,S.NO.992-993, RAJENDRA NAGAR,
SADASHIV PETH, PUNE.

5TH FLOOR PLAN

DATE-25-04-2023

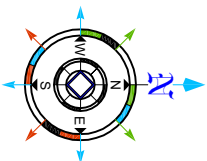

A R C H I T E C T S
SHINDE JOSHI & ASSOCIATES

JOB.NO	DRG.NO	SCALE	DRAWN BY	CHECKED BY	REVISION
---	---	NTS	SAM	---	3