


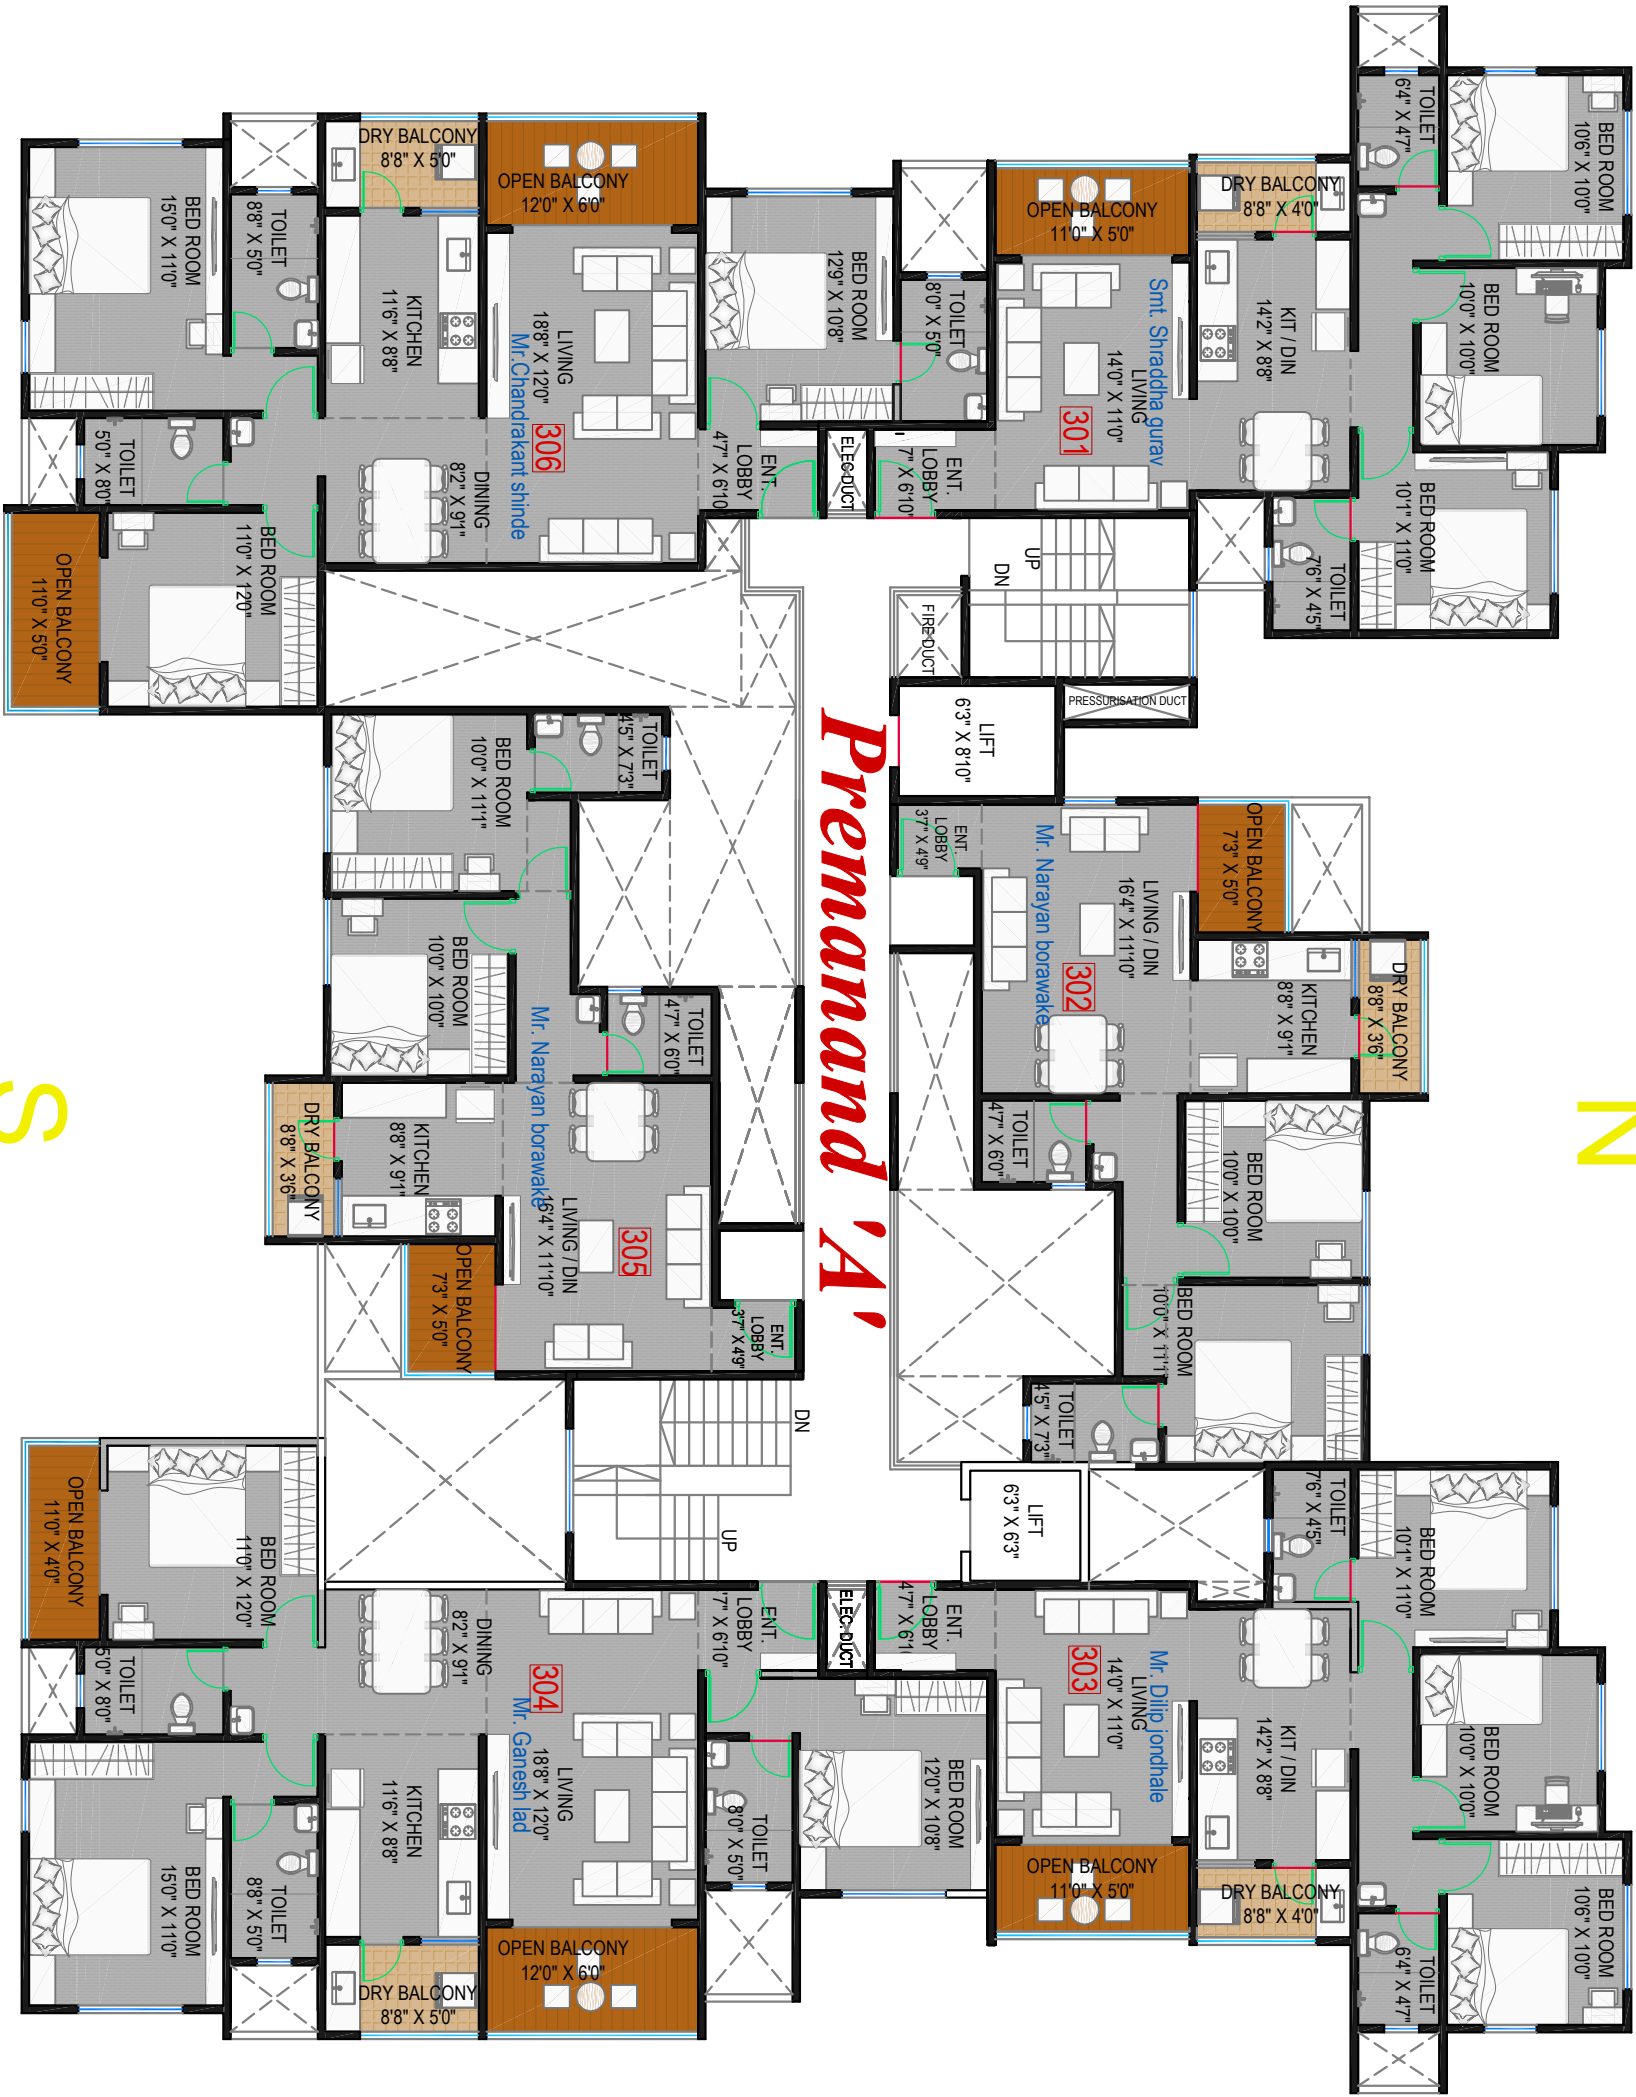

W

12.00 M. WIDE ROAD

N

E

9.00 M. WIDE ROAD

S


6.00 M. WIDE ROAD

RERA AREA STATEMENT (IN SQ.FT.)

FLAT TYPE	FLAT NO.	CARPET	BALCONY	TERRACE	TOTAL
3BHK	301	785	88	0	873
2BHK	302	645	66	0	711
3BHK	303	785	88	0	873
3BHK	304	1093	157	0	1250
2BHK	305	645	66	0	711
3BHK	306	1082	168	0	1250

PROPOSED RESI. BLDG. PREMANAND
CO.OP.HSG.SOC.,S.NO.992-993, RAJENDRA NAGAR,
SADASHIV PETH, PUNE.

DATE:-25-04-2023

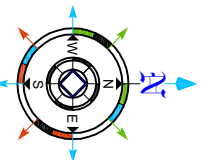

A R C H I T E C T S
SHINDE JOSHI & ASSOCIATES

JOB.NO	DRG.NO	SCALE	DRAWN BY	CHECKED BY	REVISION
---	---	NTS	SAM	---	3

3RD FLOOR PLAN