


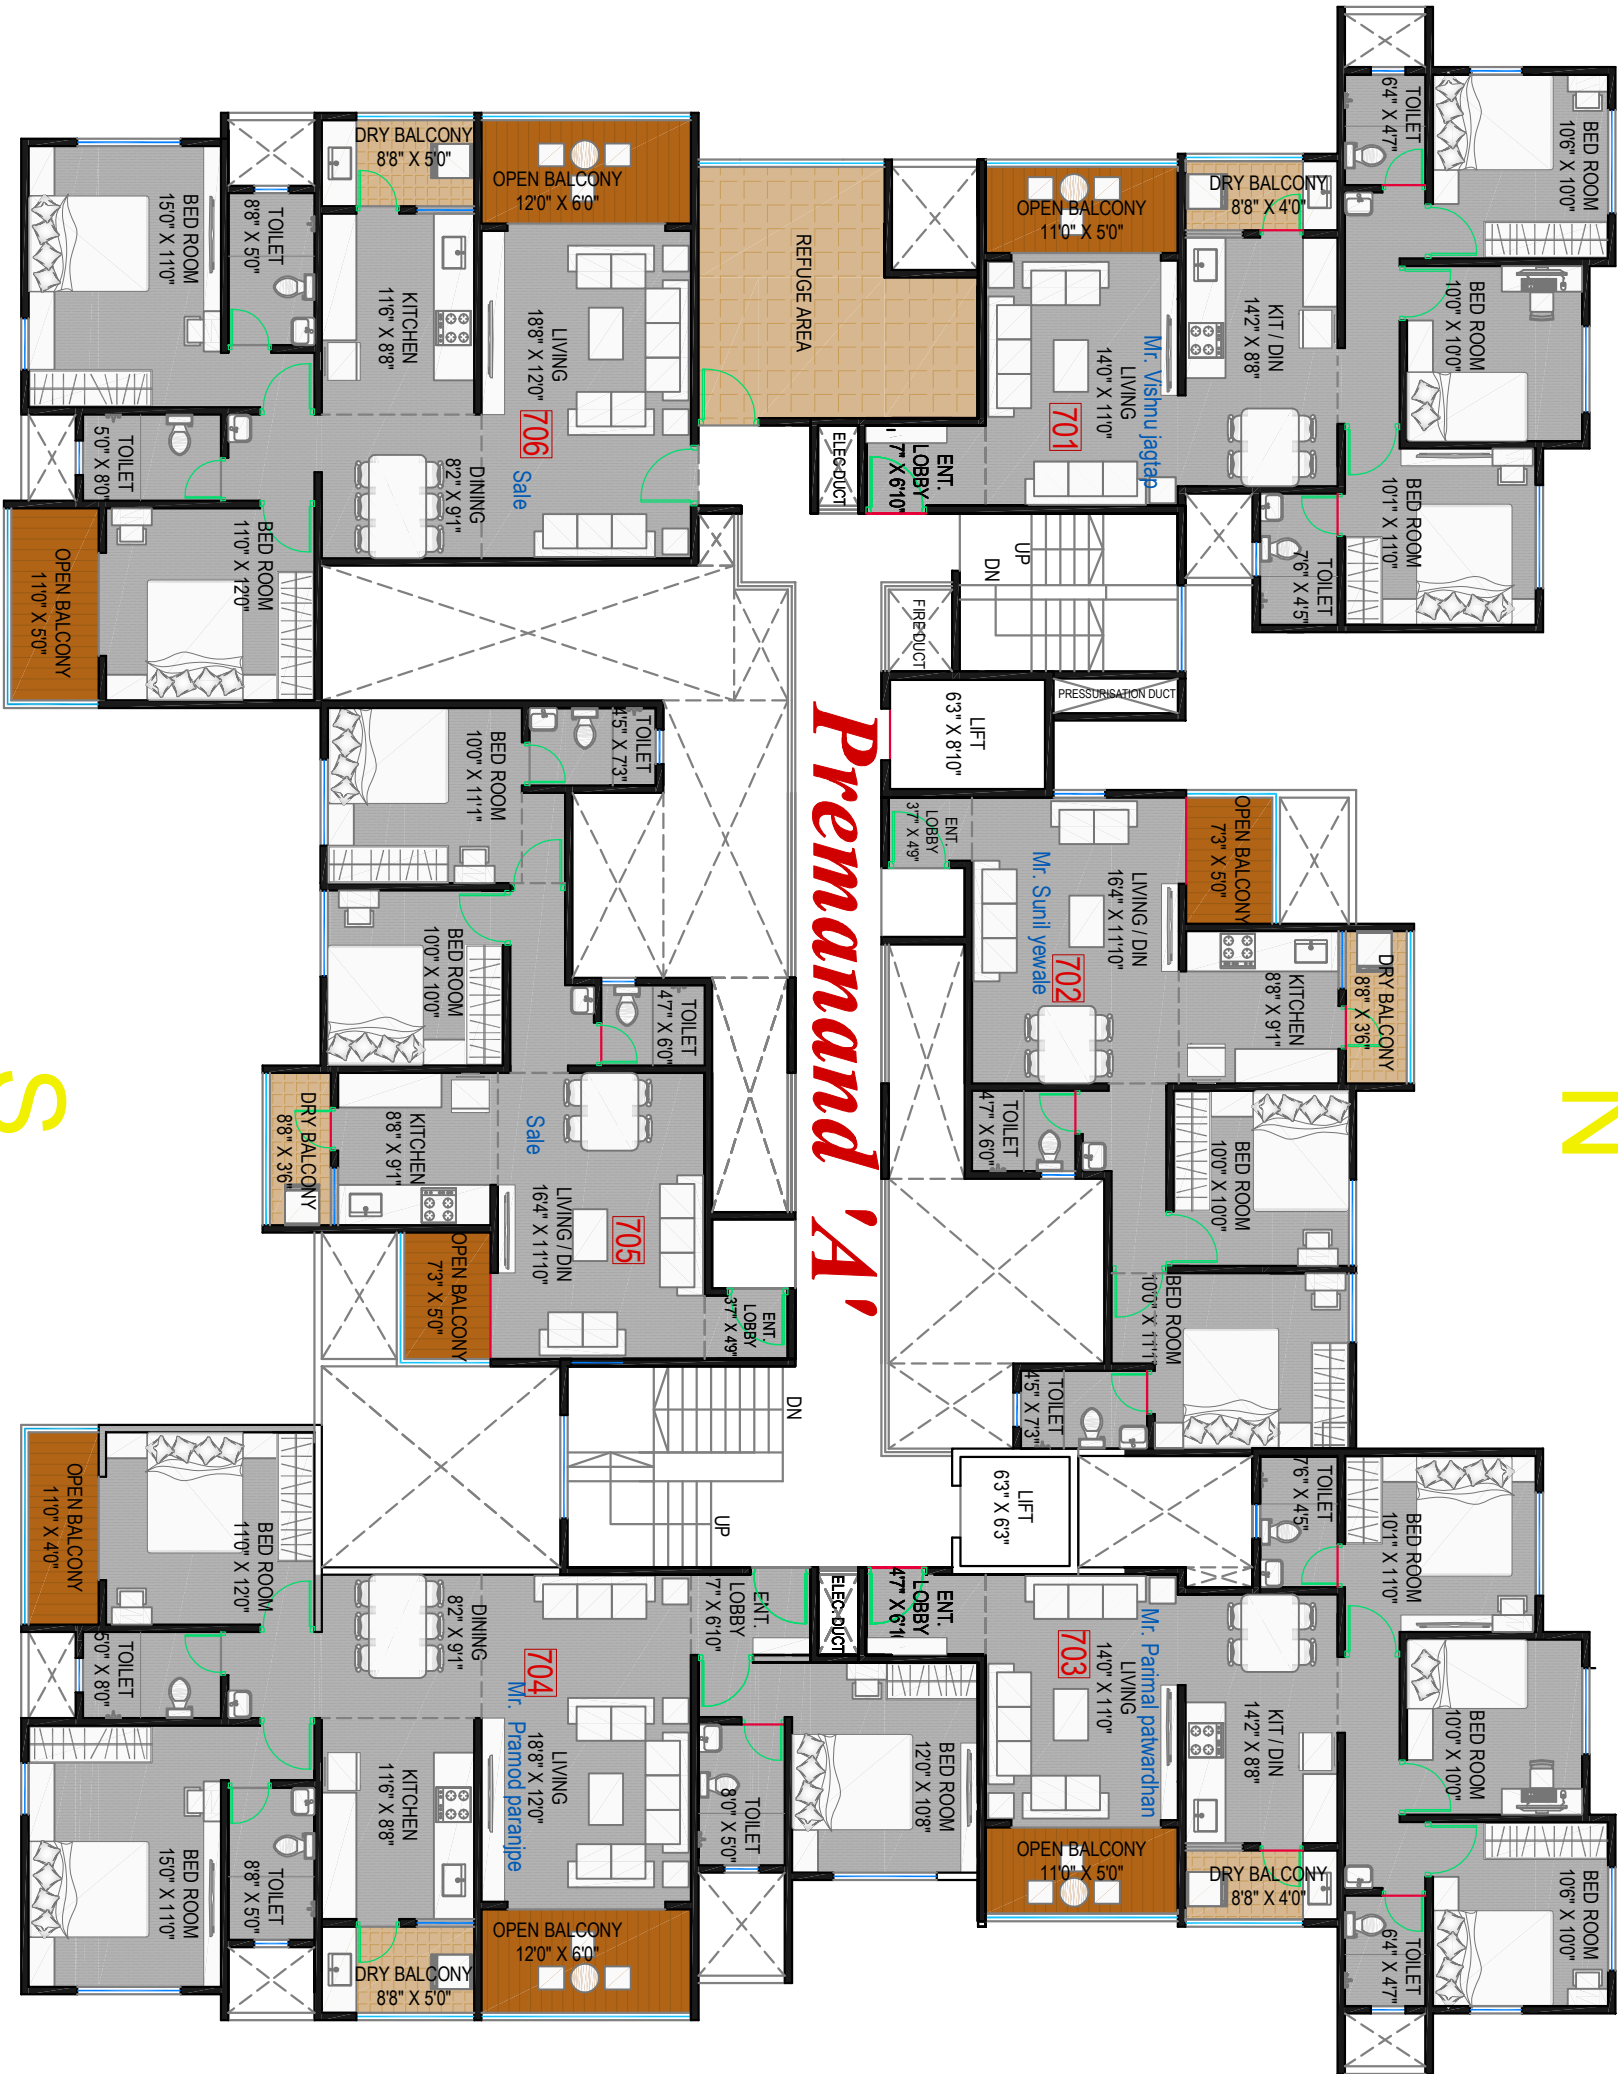

RERA AREA STATEMENT (IN SQ.FT.)					
FLAT TYPE	FLAT NO.	CARPET	BALCONY	TERRACE	TOTAL
3BHK	701	785	88	0	873
2BHK	702	645	66	0	711
3BHK	703	785	88	0	873
3BHK	704	1093	157	0	1250
2BHK	705	645	66	0	711
2BHK	706	864	168	0	1032

PROPOSED RESI. BLDG. PREMANAND
CO.OP.HSG.SOC.,S.NO.992-993, RAJENDRA NAGAR,
SADASHIV PETH, PUNE.

7TH FLOOR PLAN

DATE-25-04-2023

SHINDE JOSHI & ASSOCIATES

ARCHITECTS

FILE PATH: C:\Users\Admin\Desktop\Premnand - Plans - 26.04.2023\Premnand A wing rev

JOB.NO

DRG.NO

SCALE

NTS

SAM

REVISION

3