


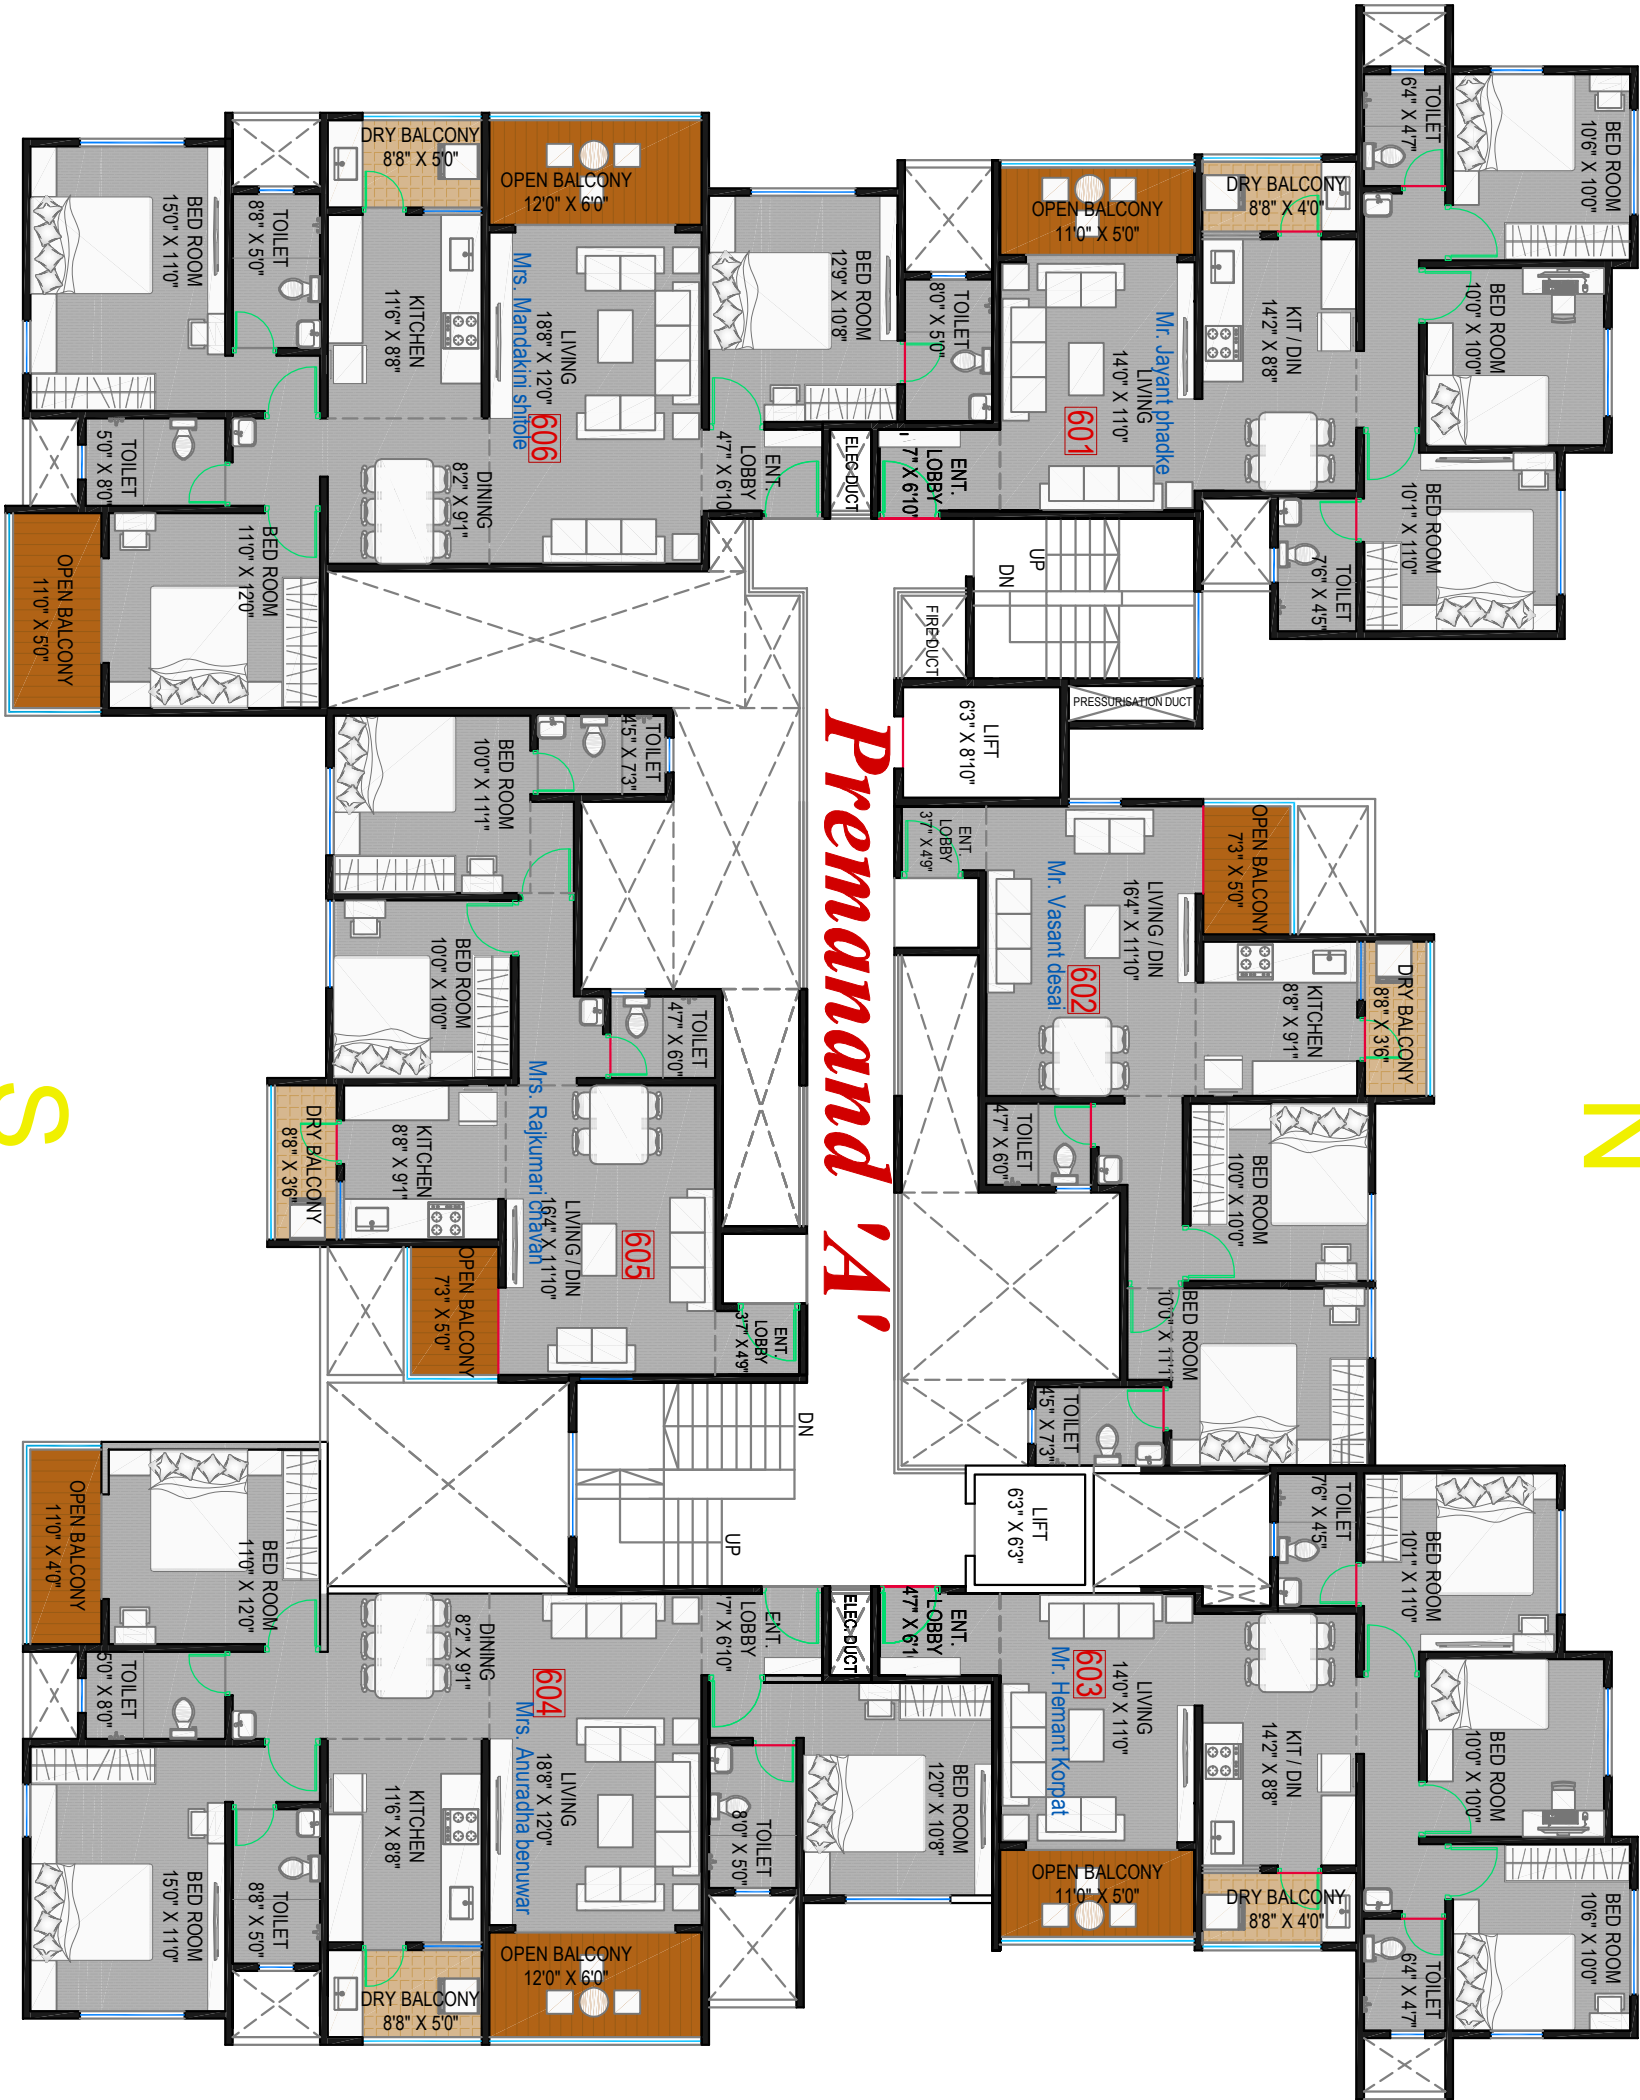


6.00 M. WIDE ROAD

RERA AREA STATEMENT (IN SQ.FT.)

FLAT TYPE	FLAT NO.	CARPET	BALCONY	TERRACE	TOTAL
3BHK	601	785	88	0	873
2BHK	602	645	66	0	711
3BHK	603	785	88	0	873
3BHK	604	1093	157	0	1250
2BHK	605	645	66	0	711
3BHK	606	1082	168	0	1250

PROPOSED RESI. BLDG. PREMANAND
CO.OP.HSG.SOC.,S.NO.992-993, RAJENDRA NAGAR,
SADASHIV PETH, PUNE.

DATE-25-04-2023

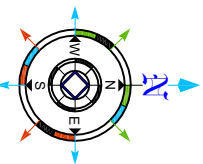

A R C H I T E C T S
SHINDE JOSHI & ASSOCIATES

JOB NO	DRG.NO	SCALE	DRAWN BY	CHECKED BY	REVISION
---	---	NTS	SAM	---	3